

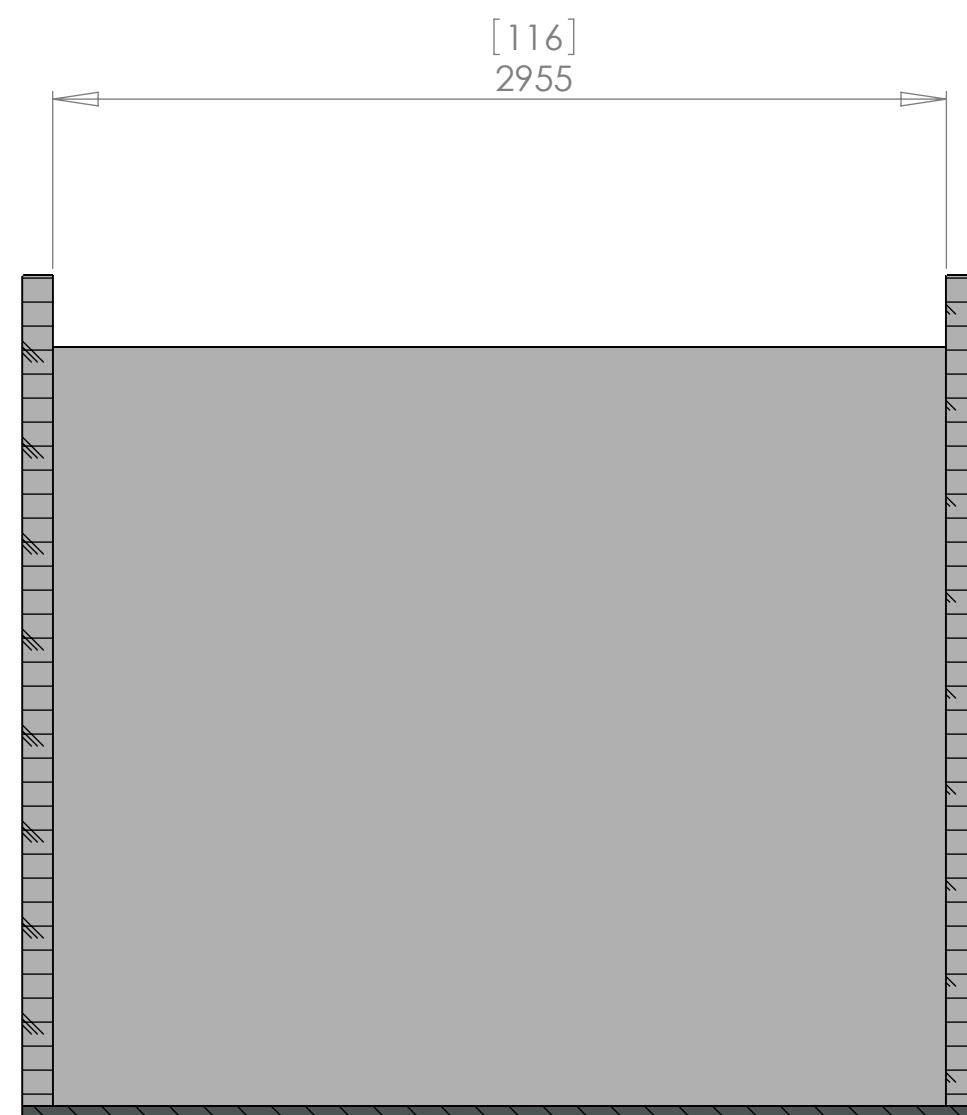
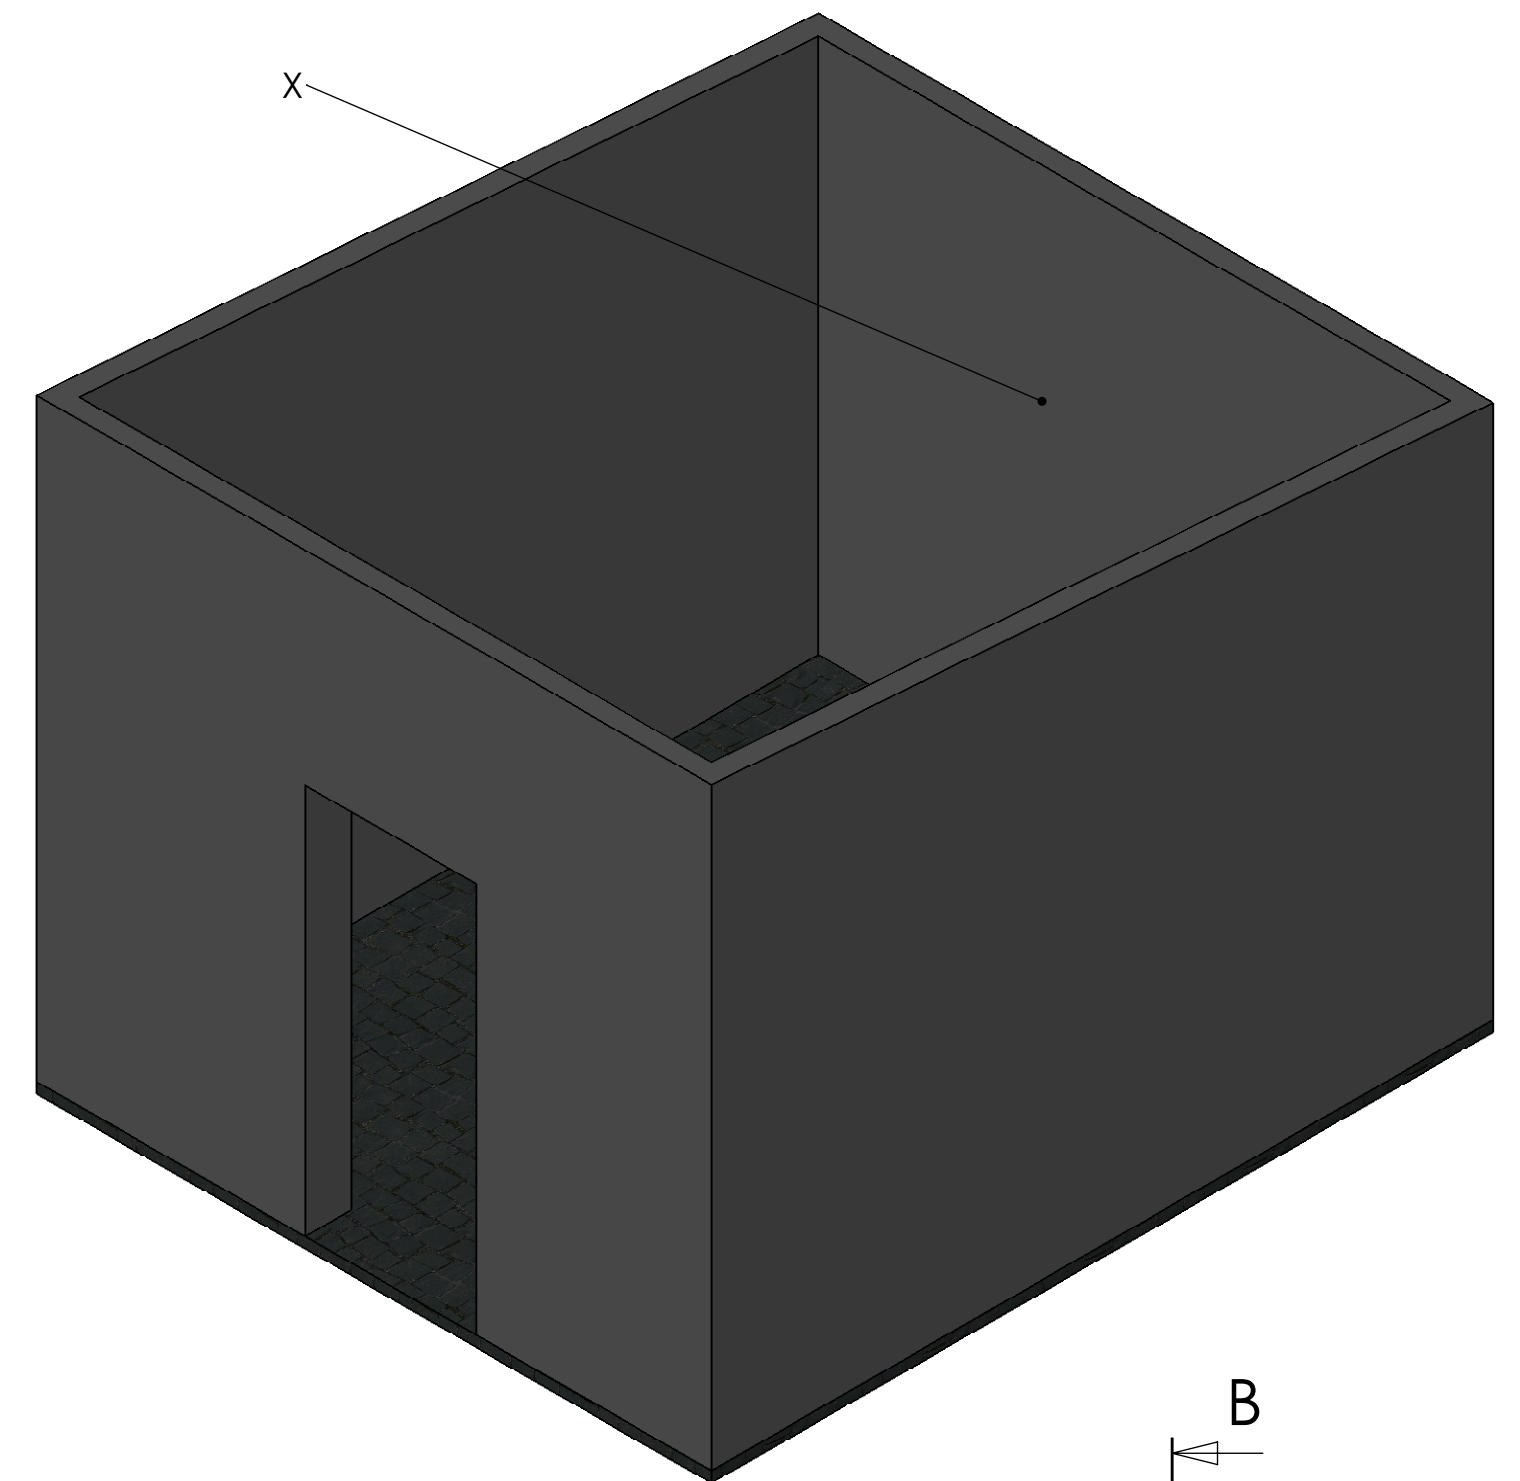
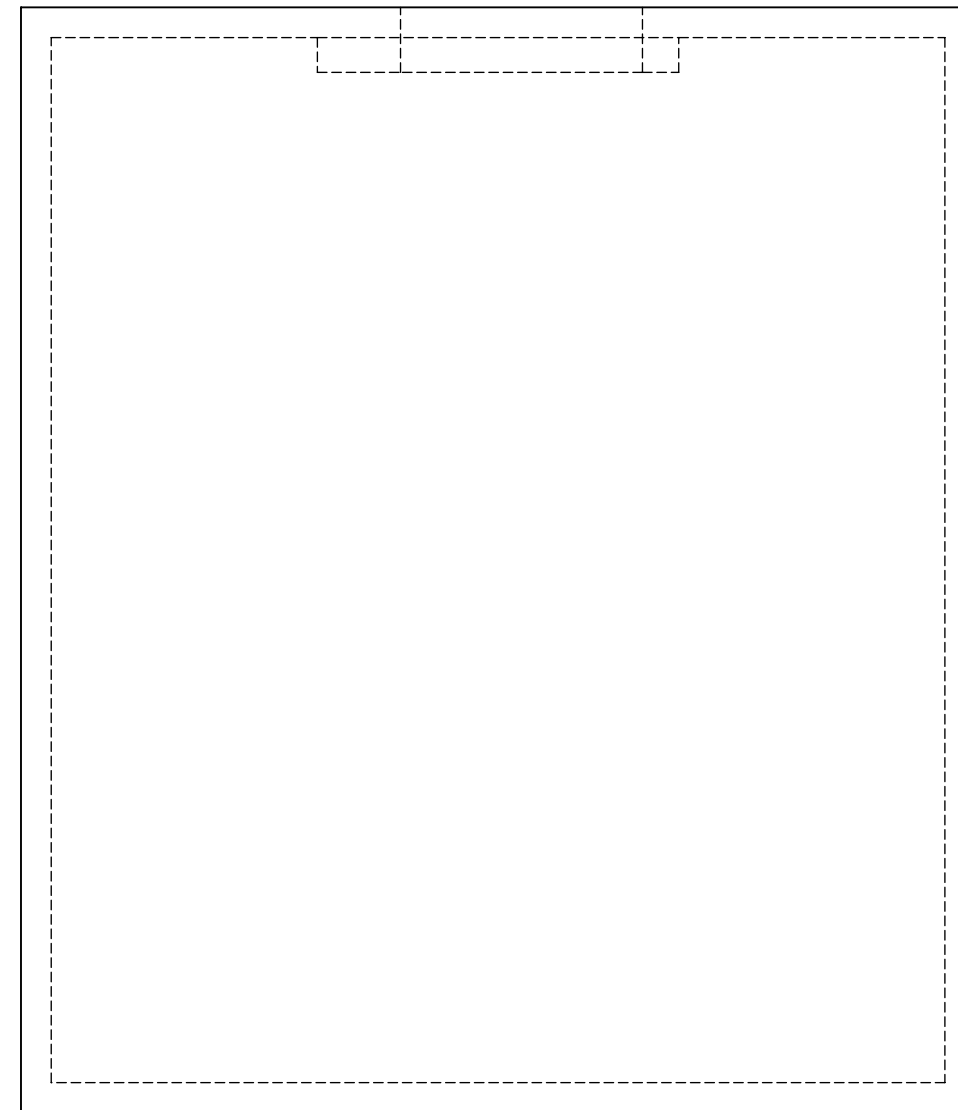


SECTION A-A

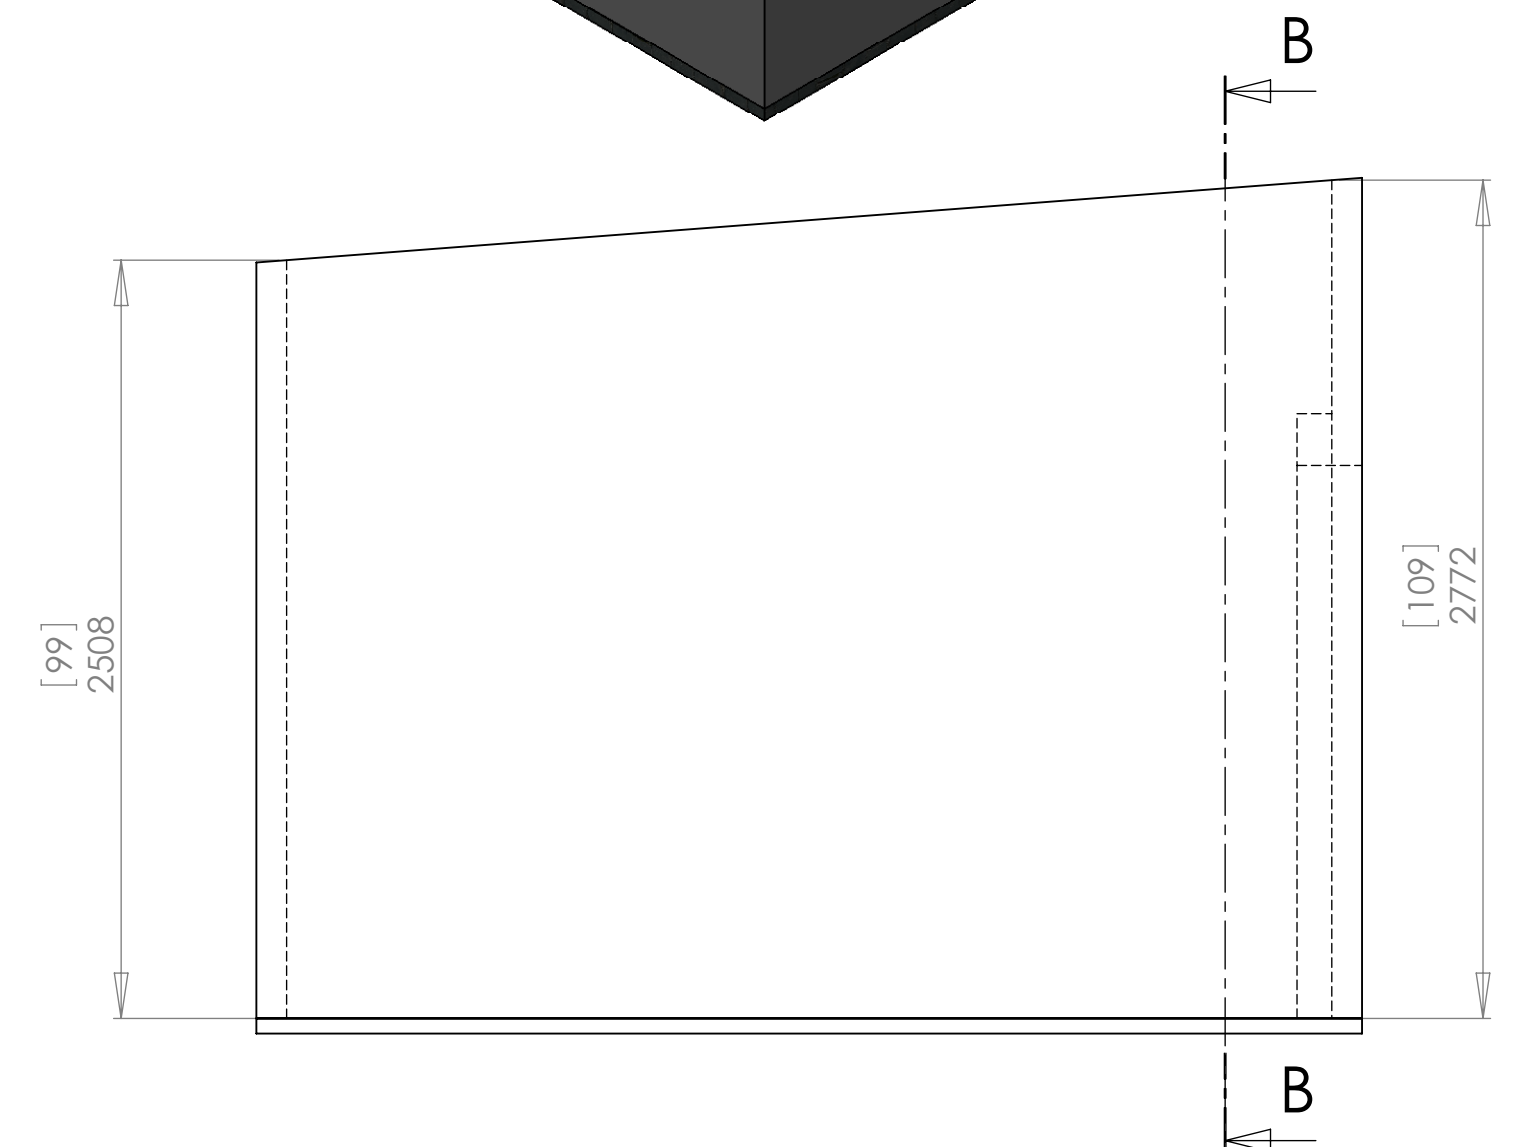

SECTION B-B

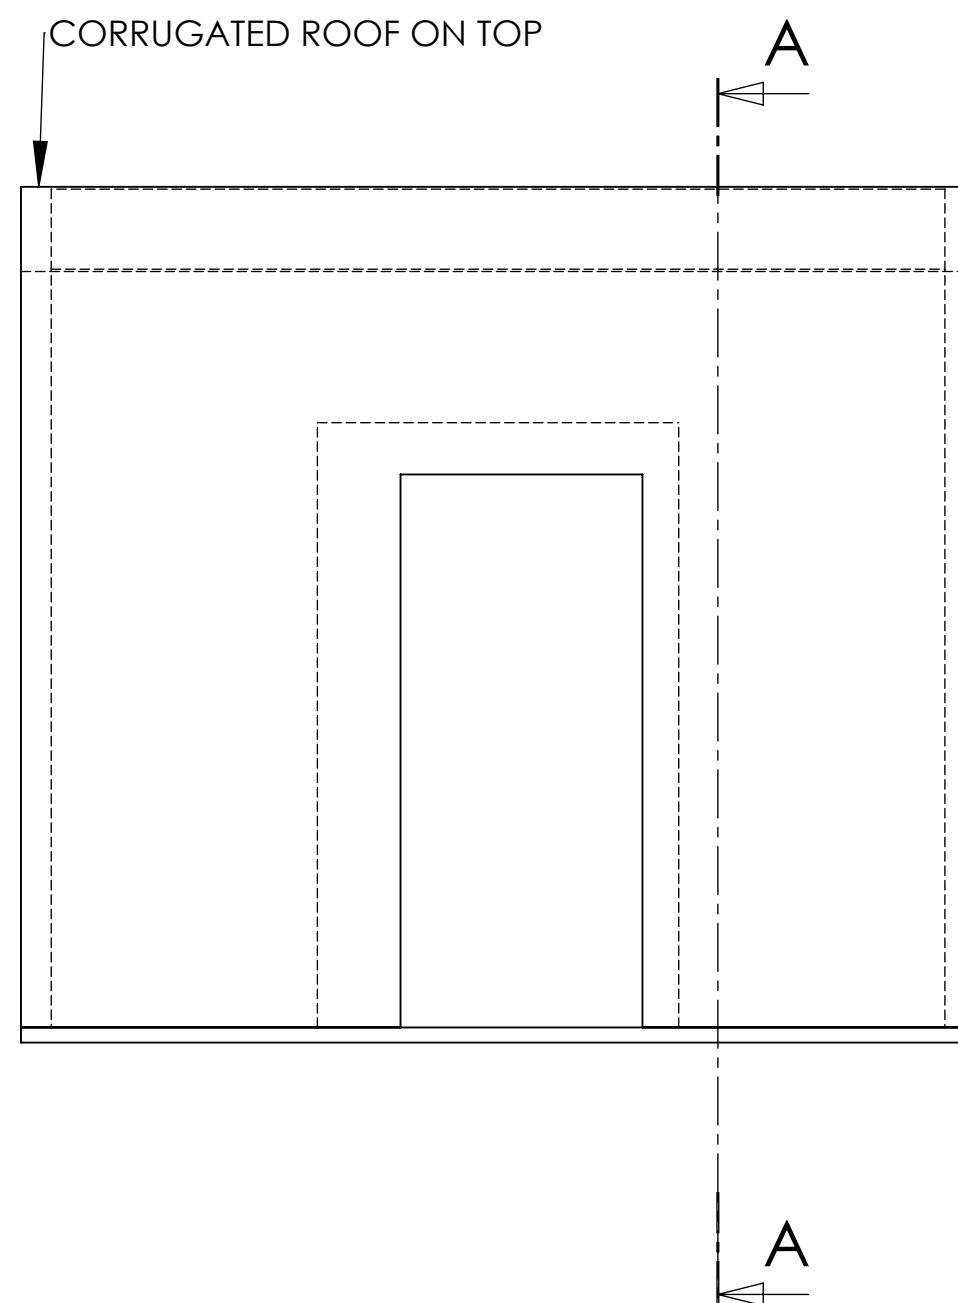

UNLESS OTHERWISE SPECIFIED: DIMENSIONS ARE IN MILLIMETERS SURFACE FINISH: TOLERANCES: LINEAR: ANGULAR:				FINISH: NO ENTRY		DEBUR AND BREAK SHARP EDGES		DO NOT SCALE DRAWING		REVISION	
DRAWN		NAME		SIGNATURE		DATE		TITLE:		OUTBUILDING CONFIG	
CHK'D											
APPV'D											
MFG											
Q.A											
						MATERIAL:		DWG NO.		A2	
						SEE DETAILS		OUTBUILDING-01a			
						WEIGHT:		SCALE: 1:25		SHEET 1 OF 1	