
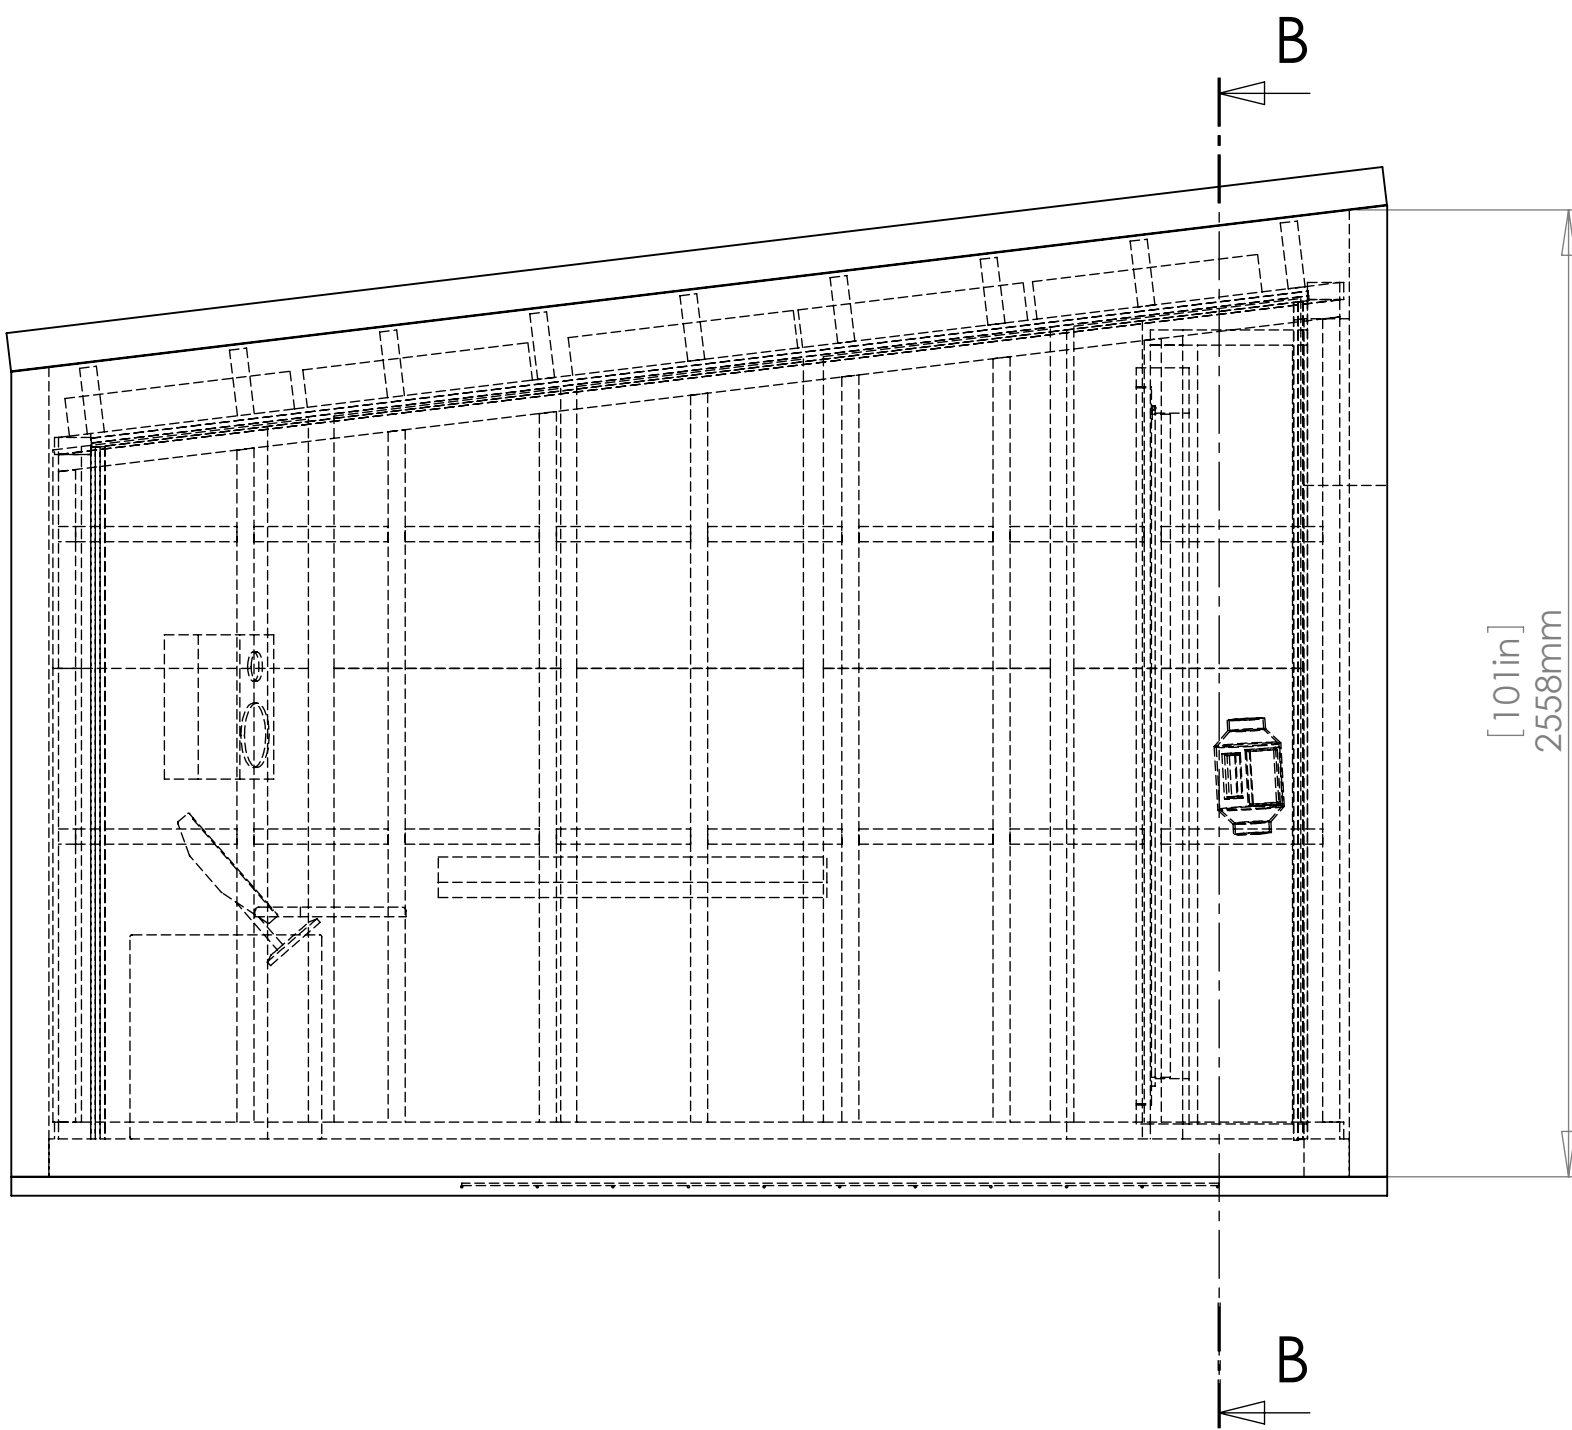
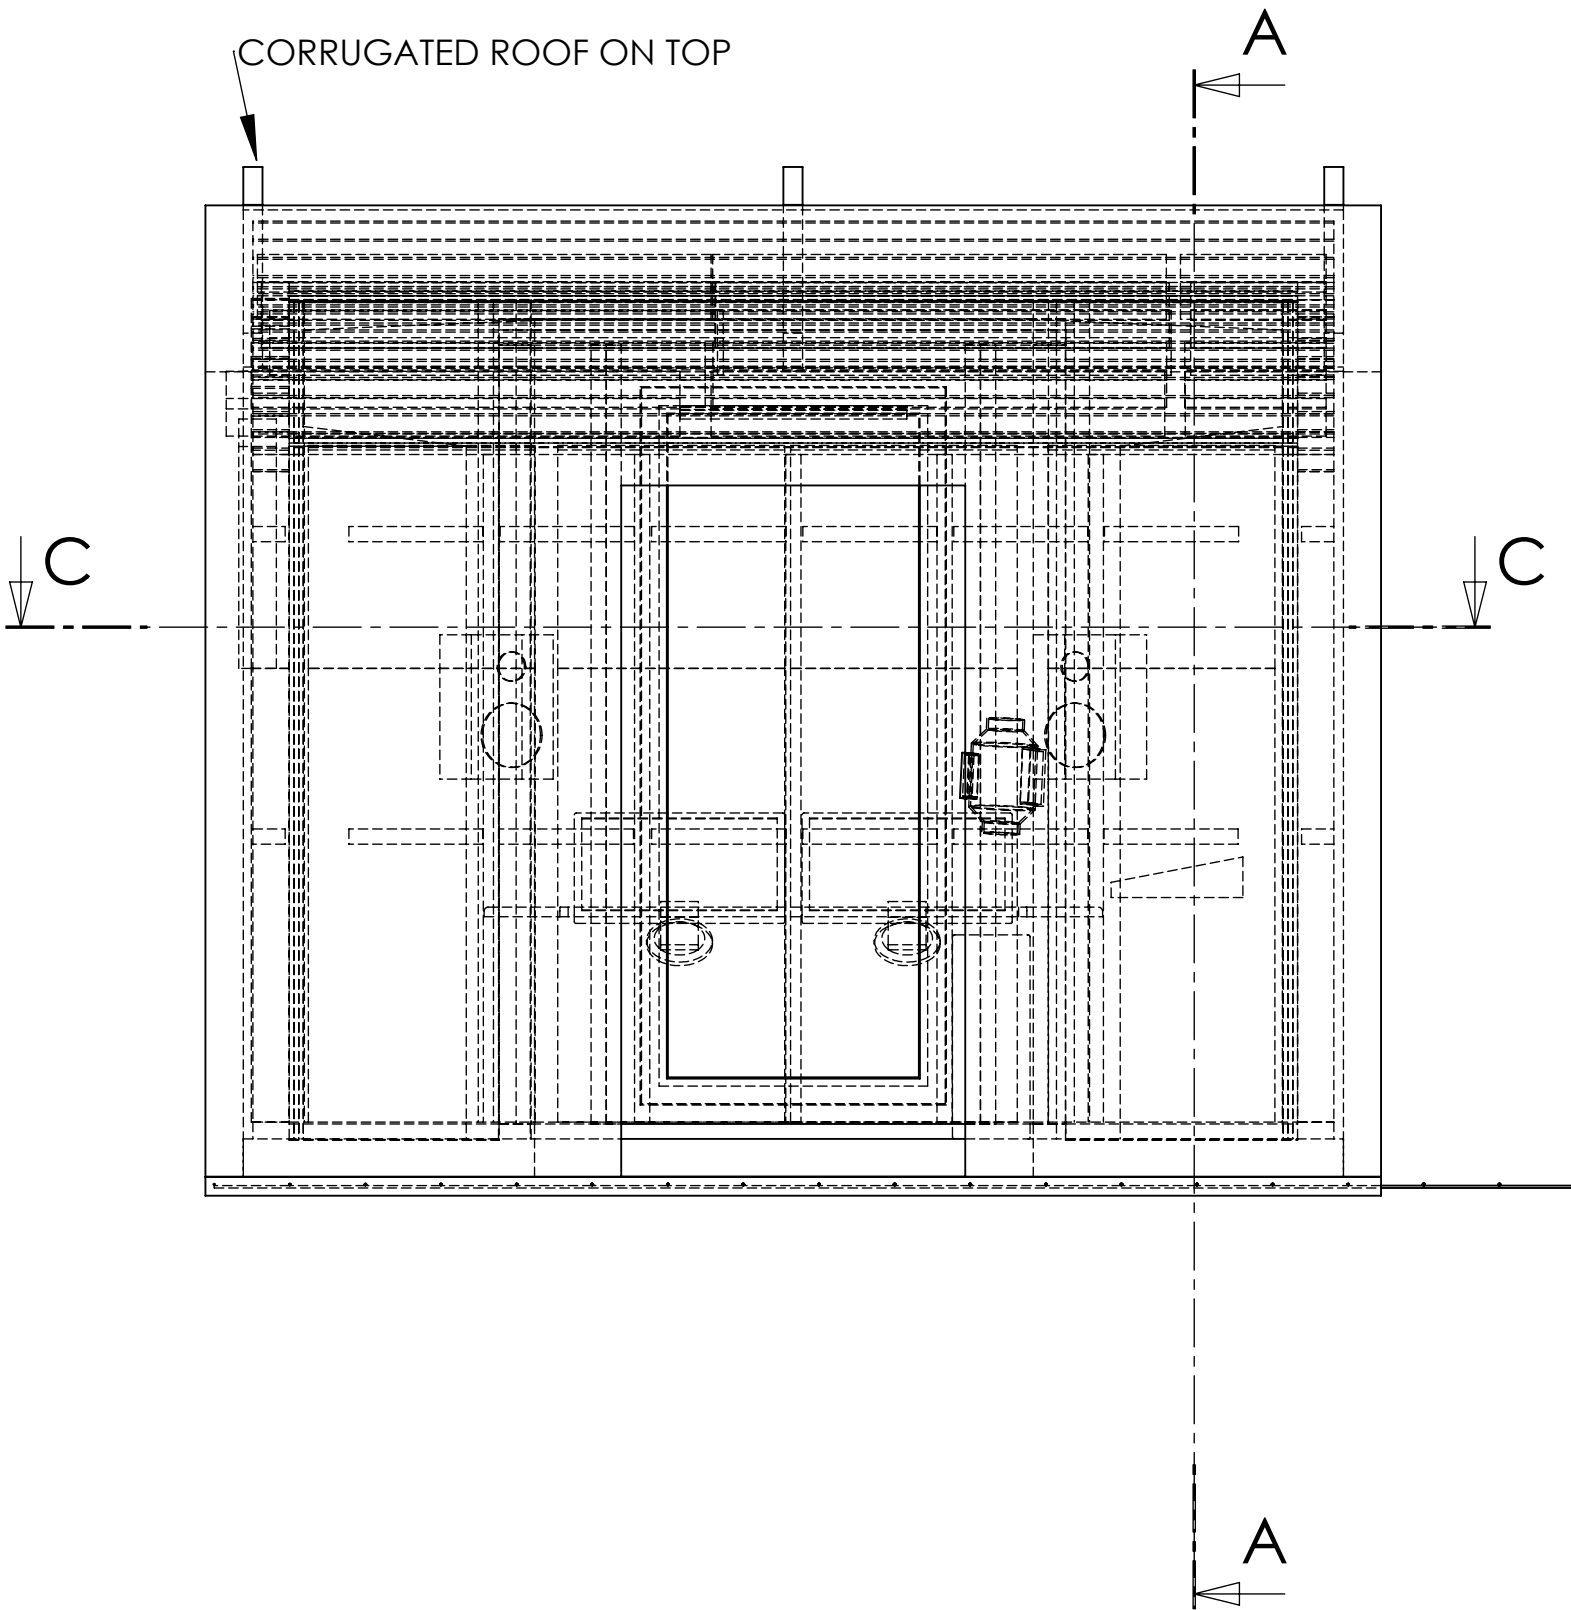
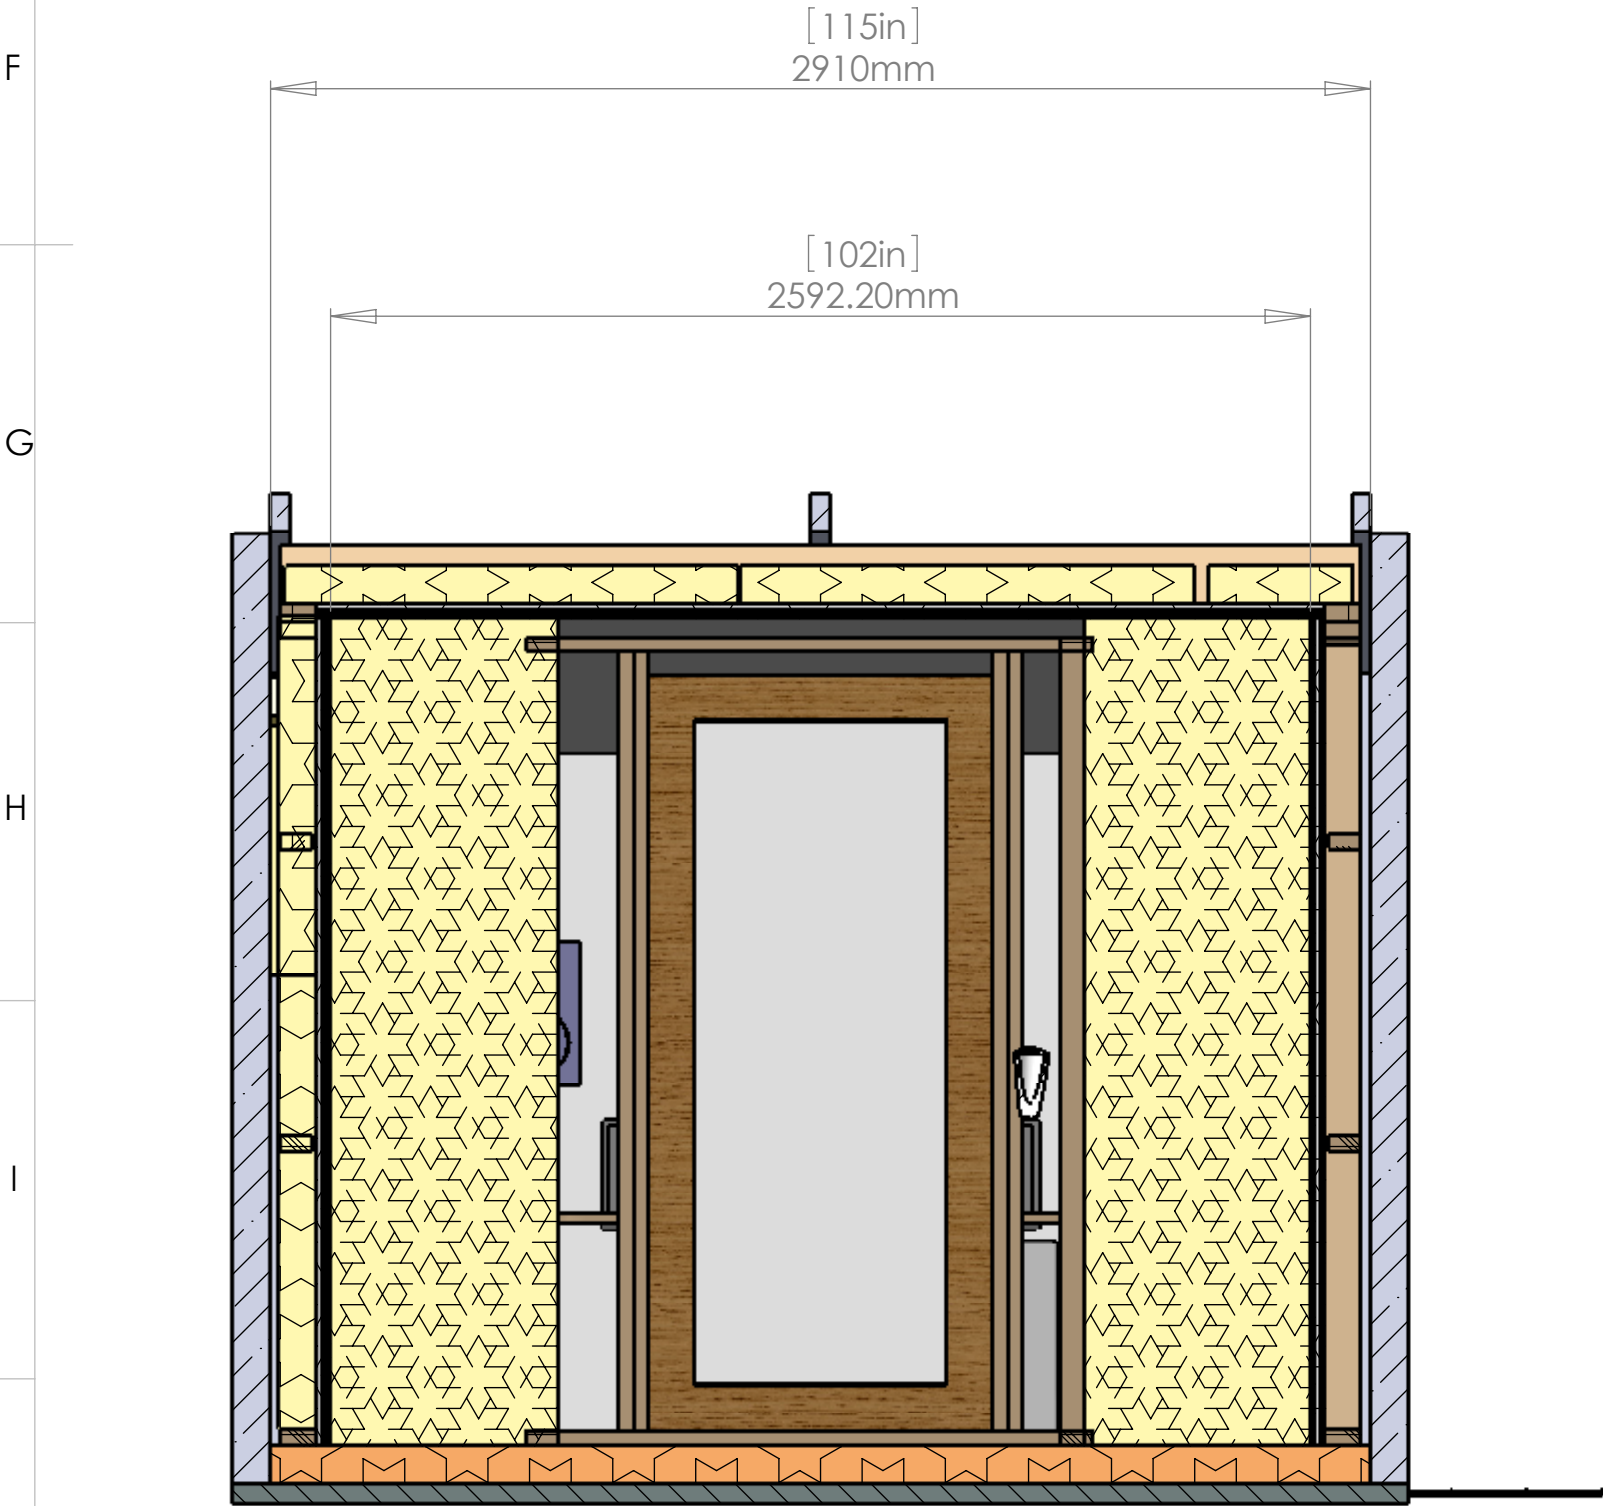
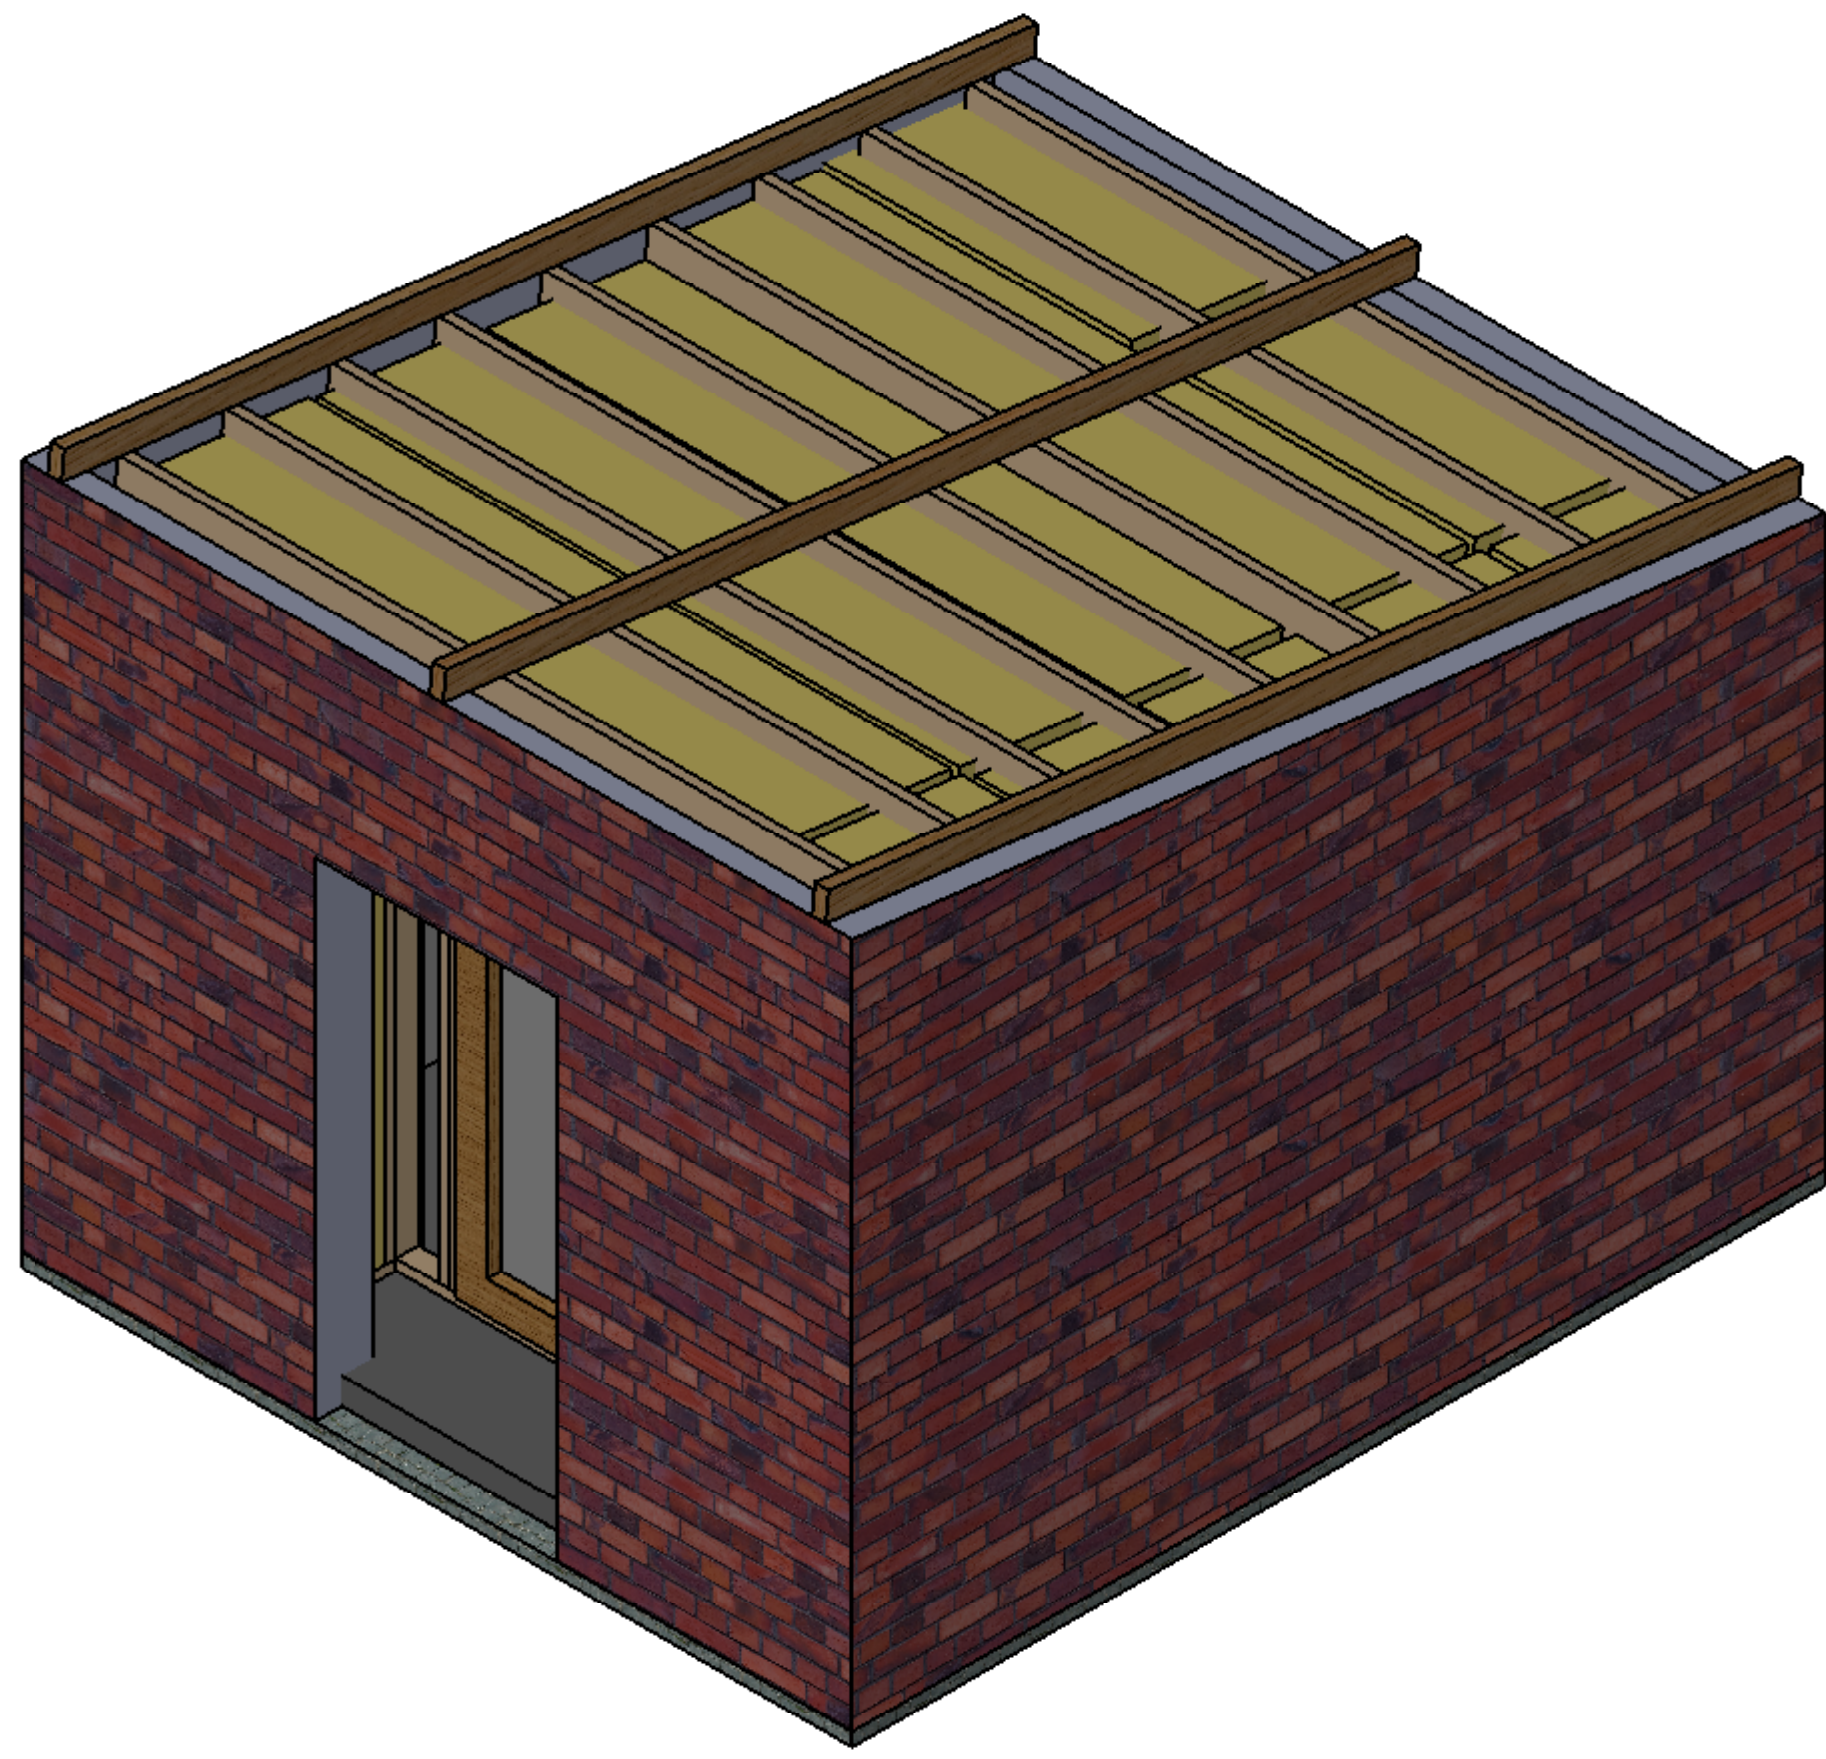
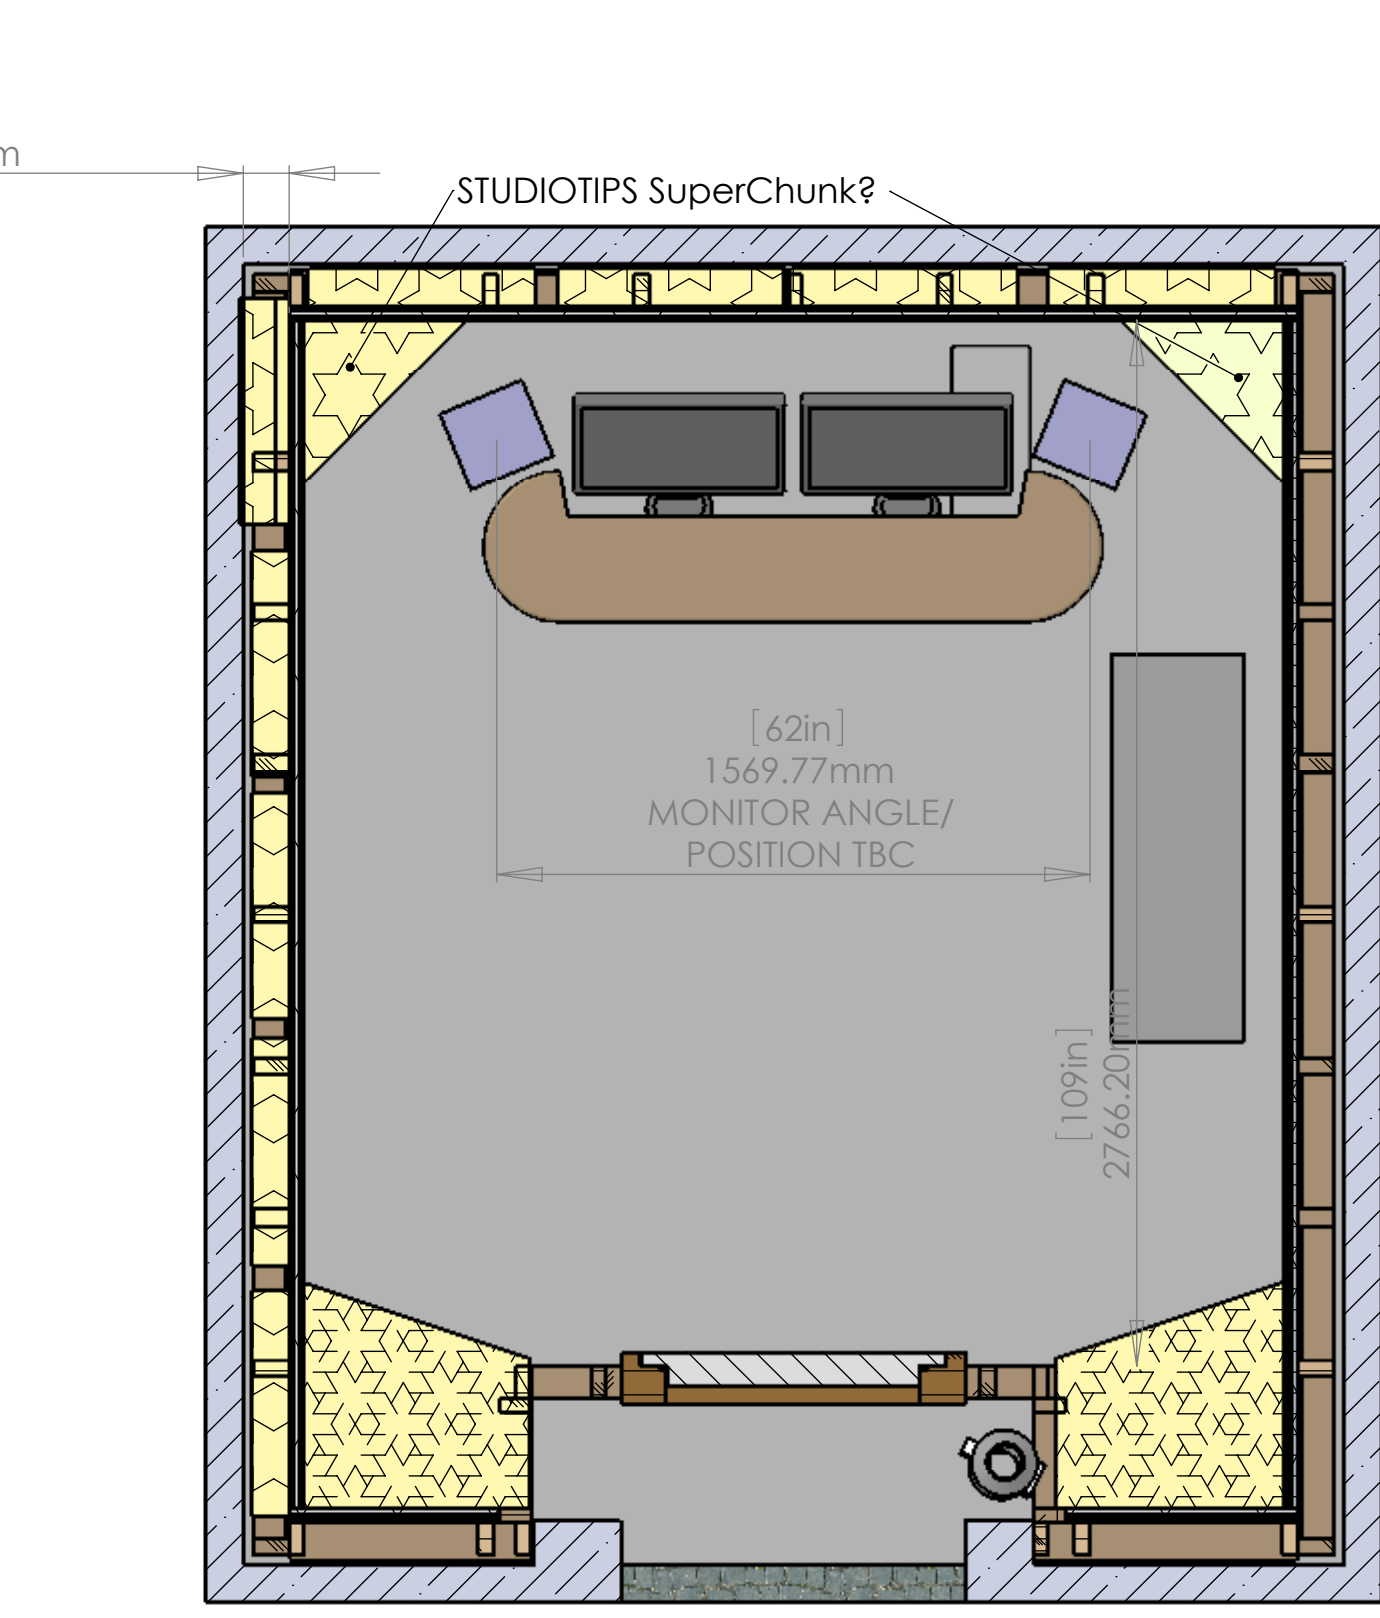


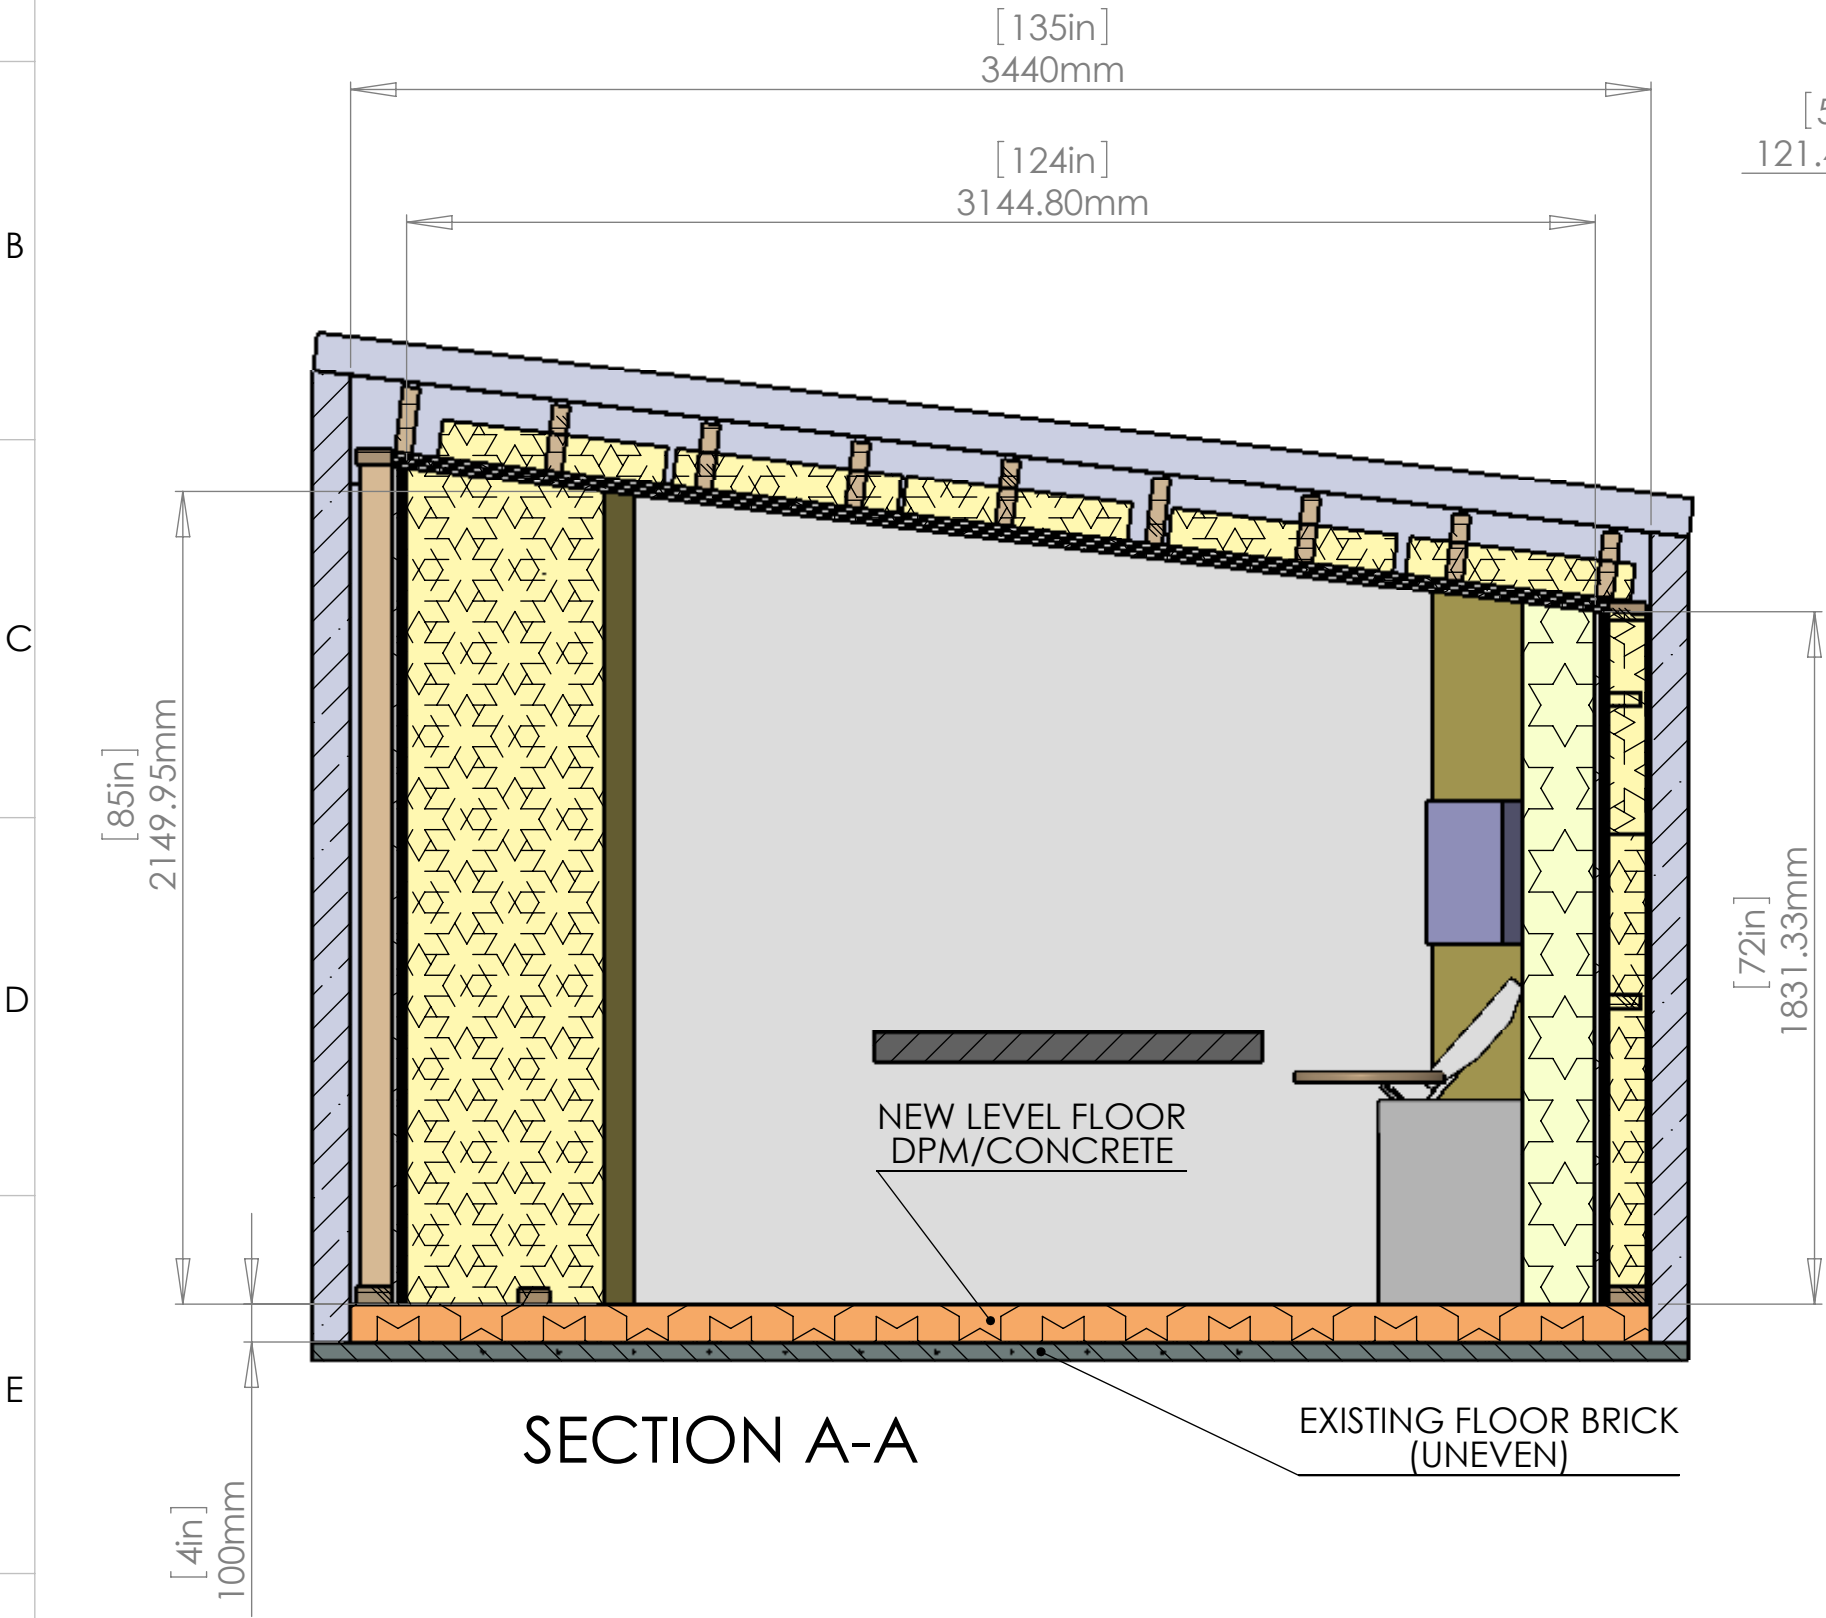


Weight g: 12150694.43

1:25 SCALE @ A2

THIRD ANGLE PROJECTION

FINISH:					A.M.TOWNSEND CAMBRIDGESHIRE, UK	
NAME		SIGN	DATE		TITLE: OUTBUILDING STUDIO CONFIG	
DRAWN	AMT		16	02		
CHKD						
APPVD						
MATERIALSEE DETAILS					DWG NO. STUDIOBUILD/08	ISSUE: H
THICKNESS:					SCALE: 1:20	SHEET 1 OF 6
WEIGHT: 12150694.43		GRAMS				

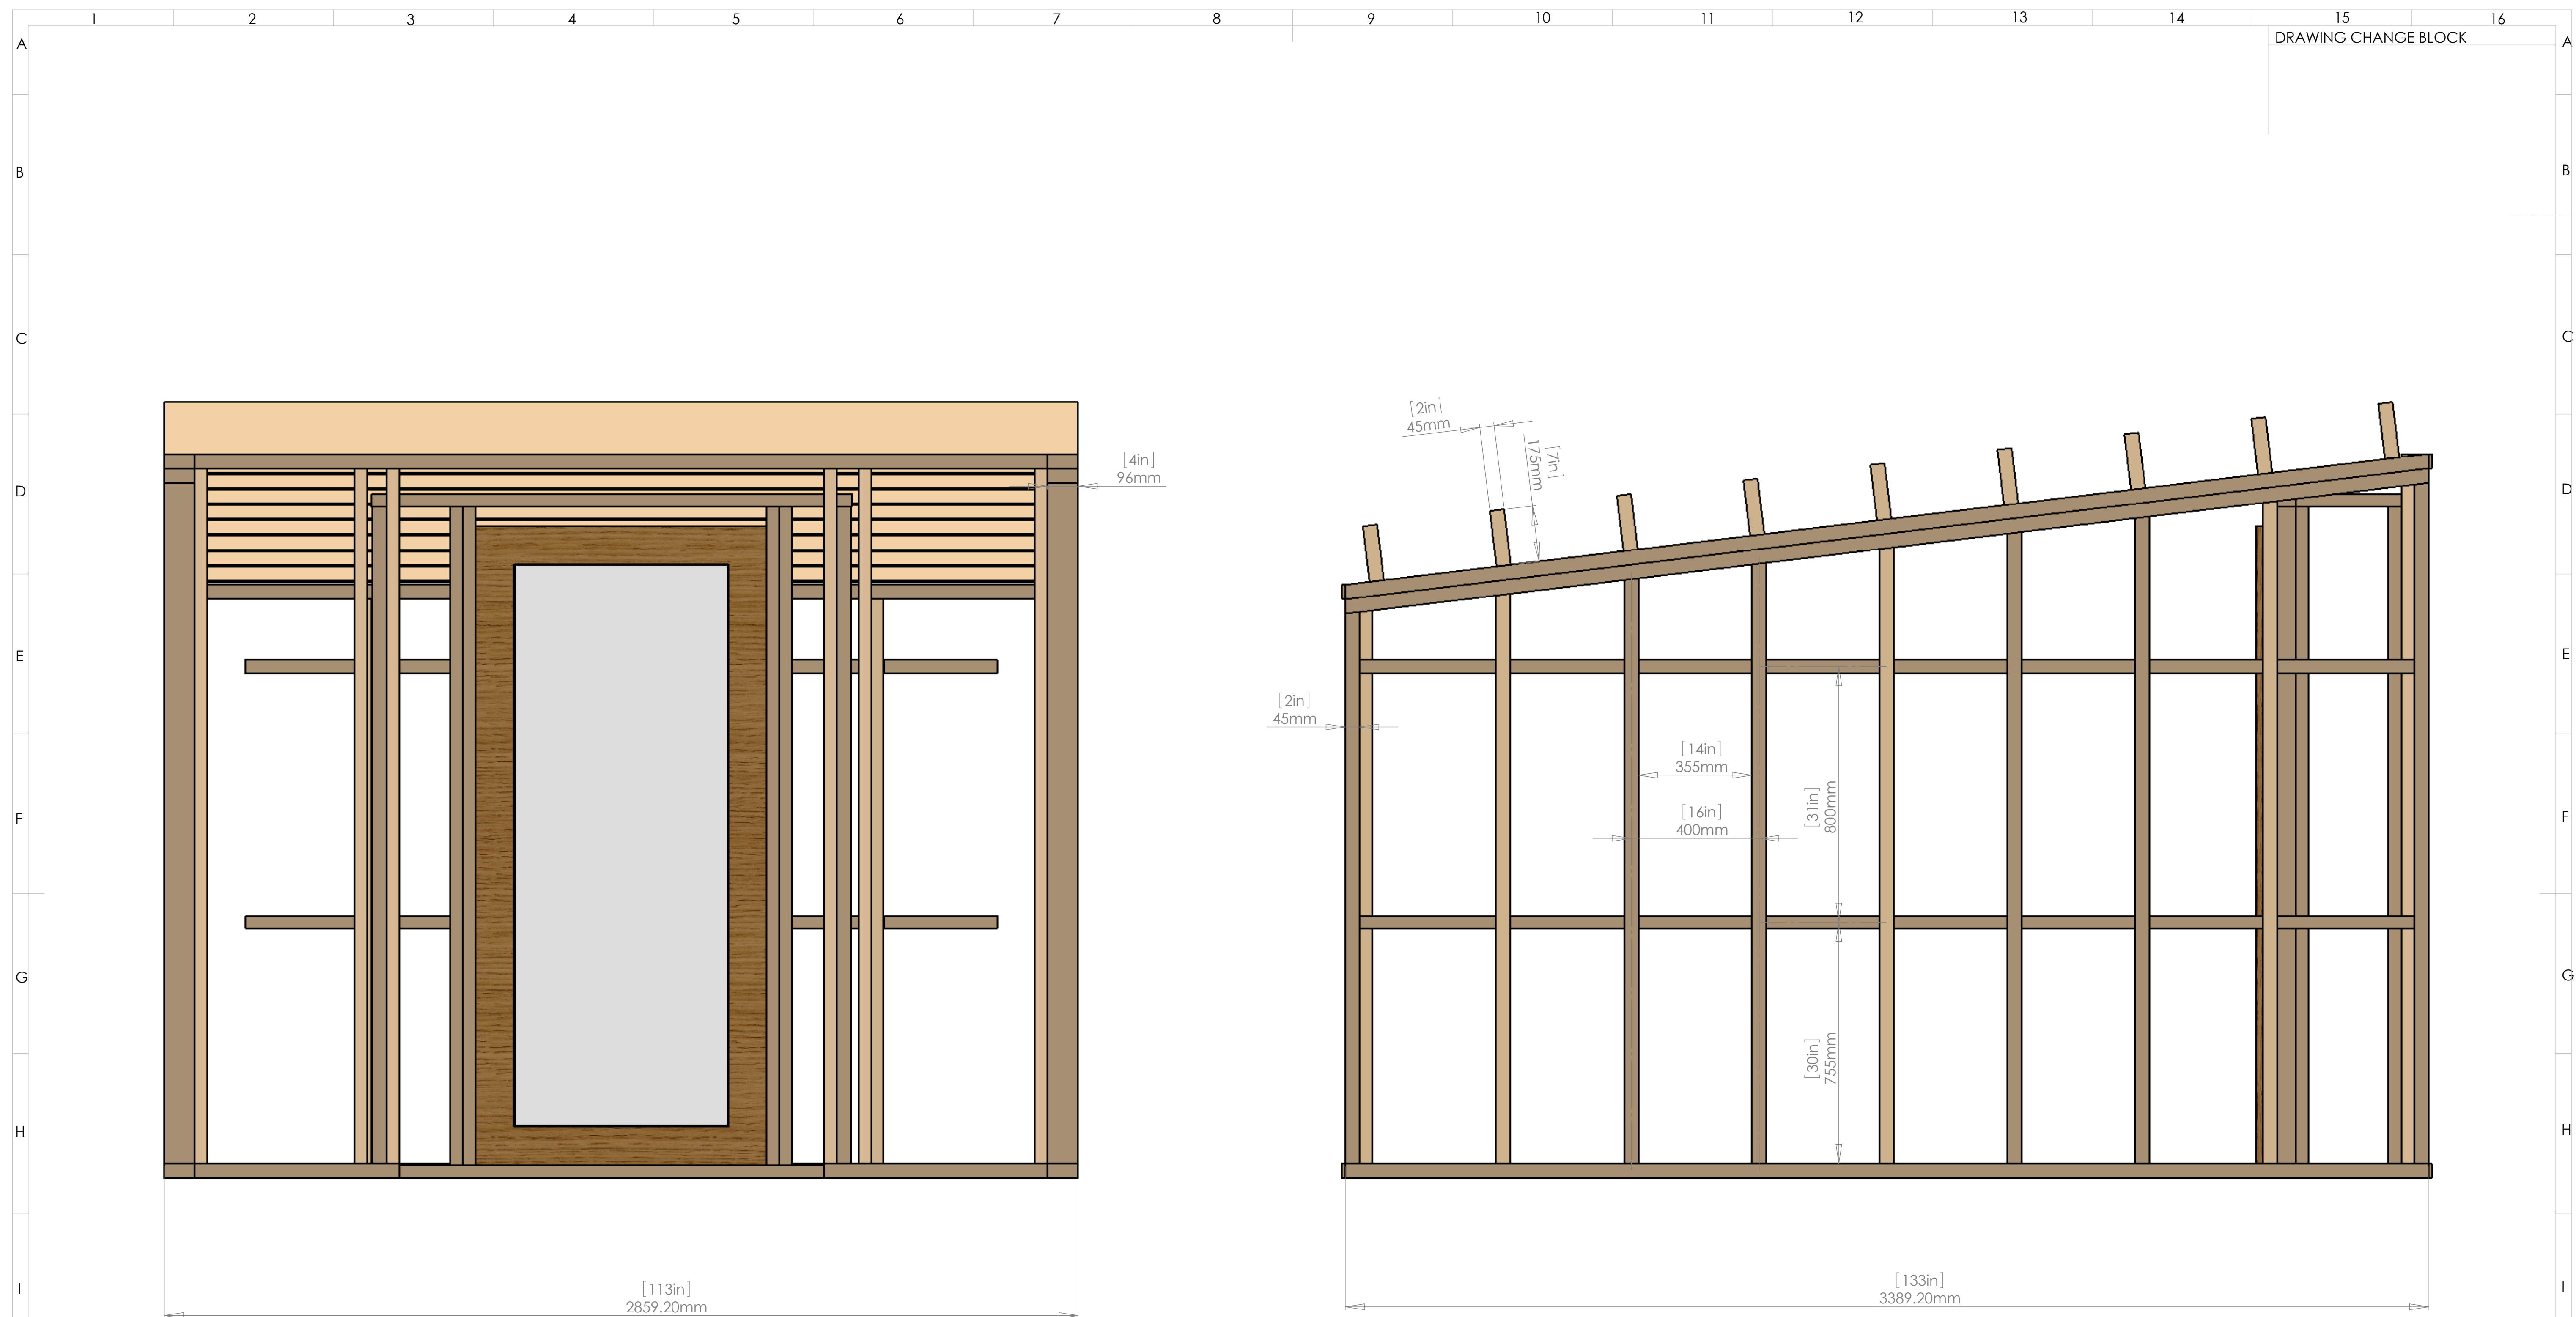


STUDWORK SCHEME

Weight g: 509297.42

THIRD ANGLE PROJECTION

																				A1																								
FINISH:															A.M.TOWNSEND CAMBRIDGESHIRE, UK																													
NAME					SIGN					DATE					TITLE:																													
DRAWN A.M.T										16 02 2009					OUTBUILDING STUDIO CONFIG																													
CHK'D	
APP'VD	
															DWG NO. STUDIOBUILD/08										ISSUE: H																			
WEIGHT: 509297.42															GRAMS										SCALE: 1:10										SHEET 2 OF 6									

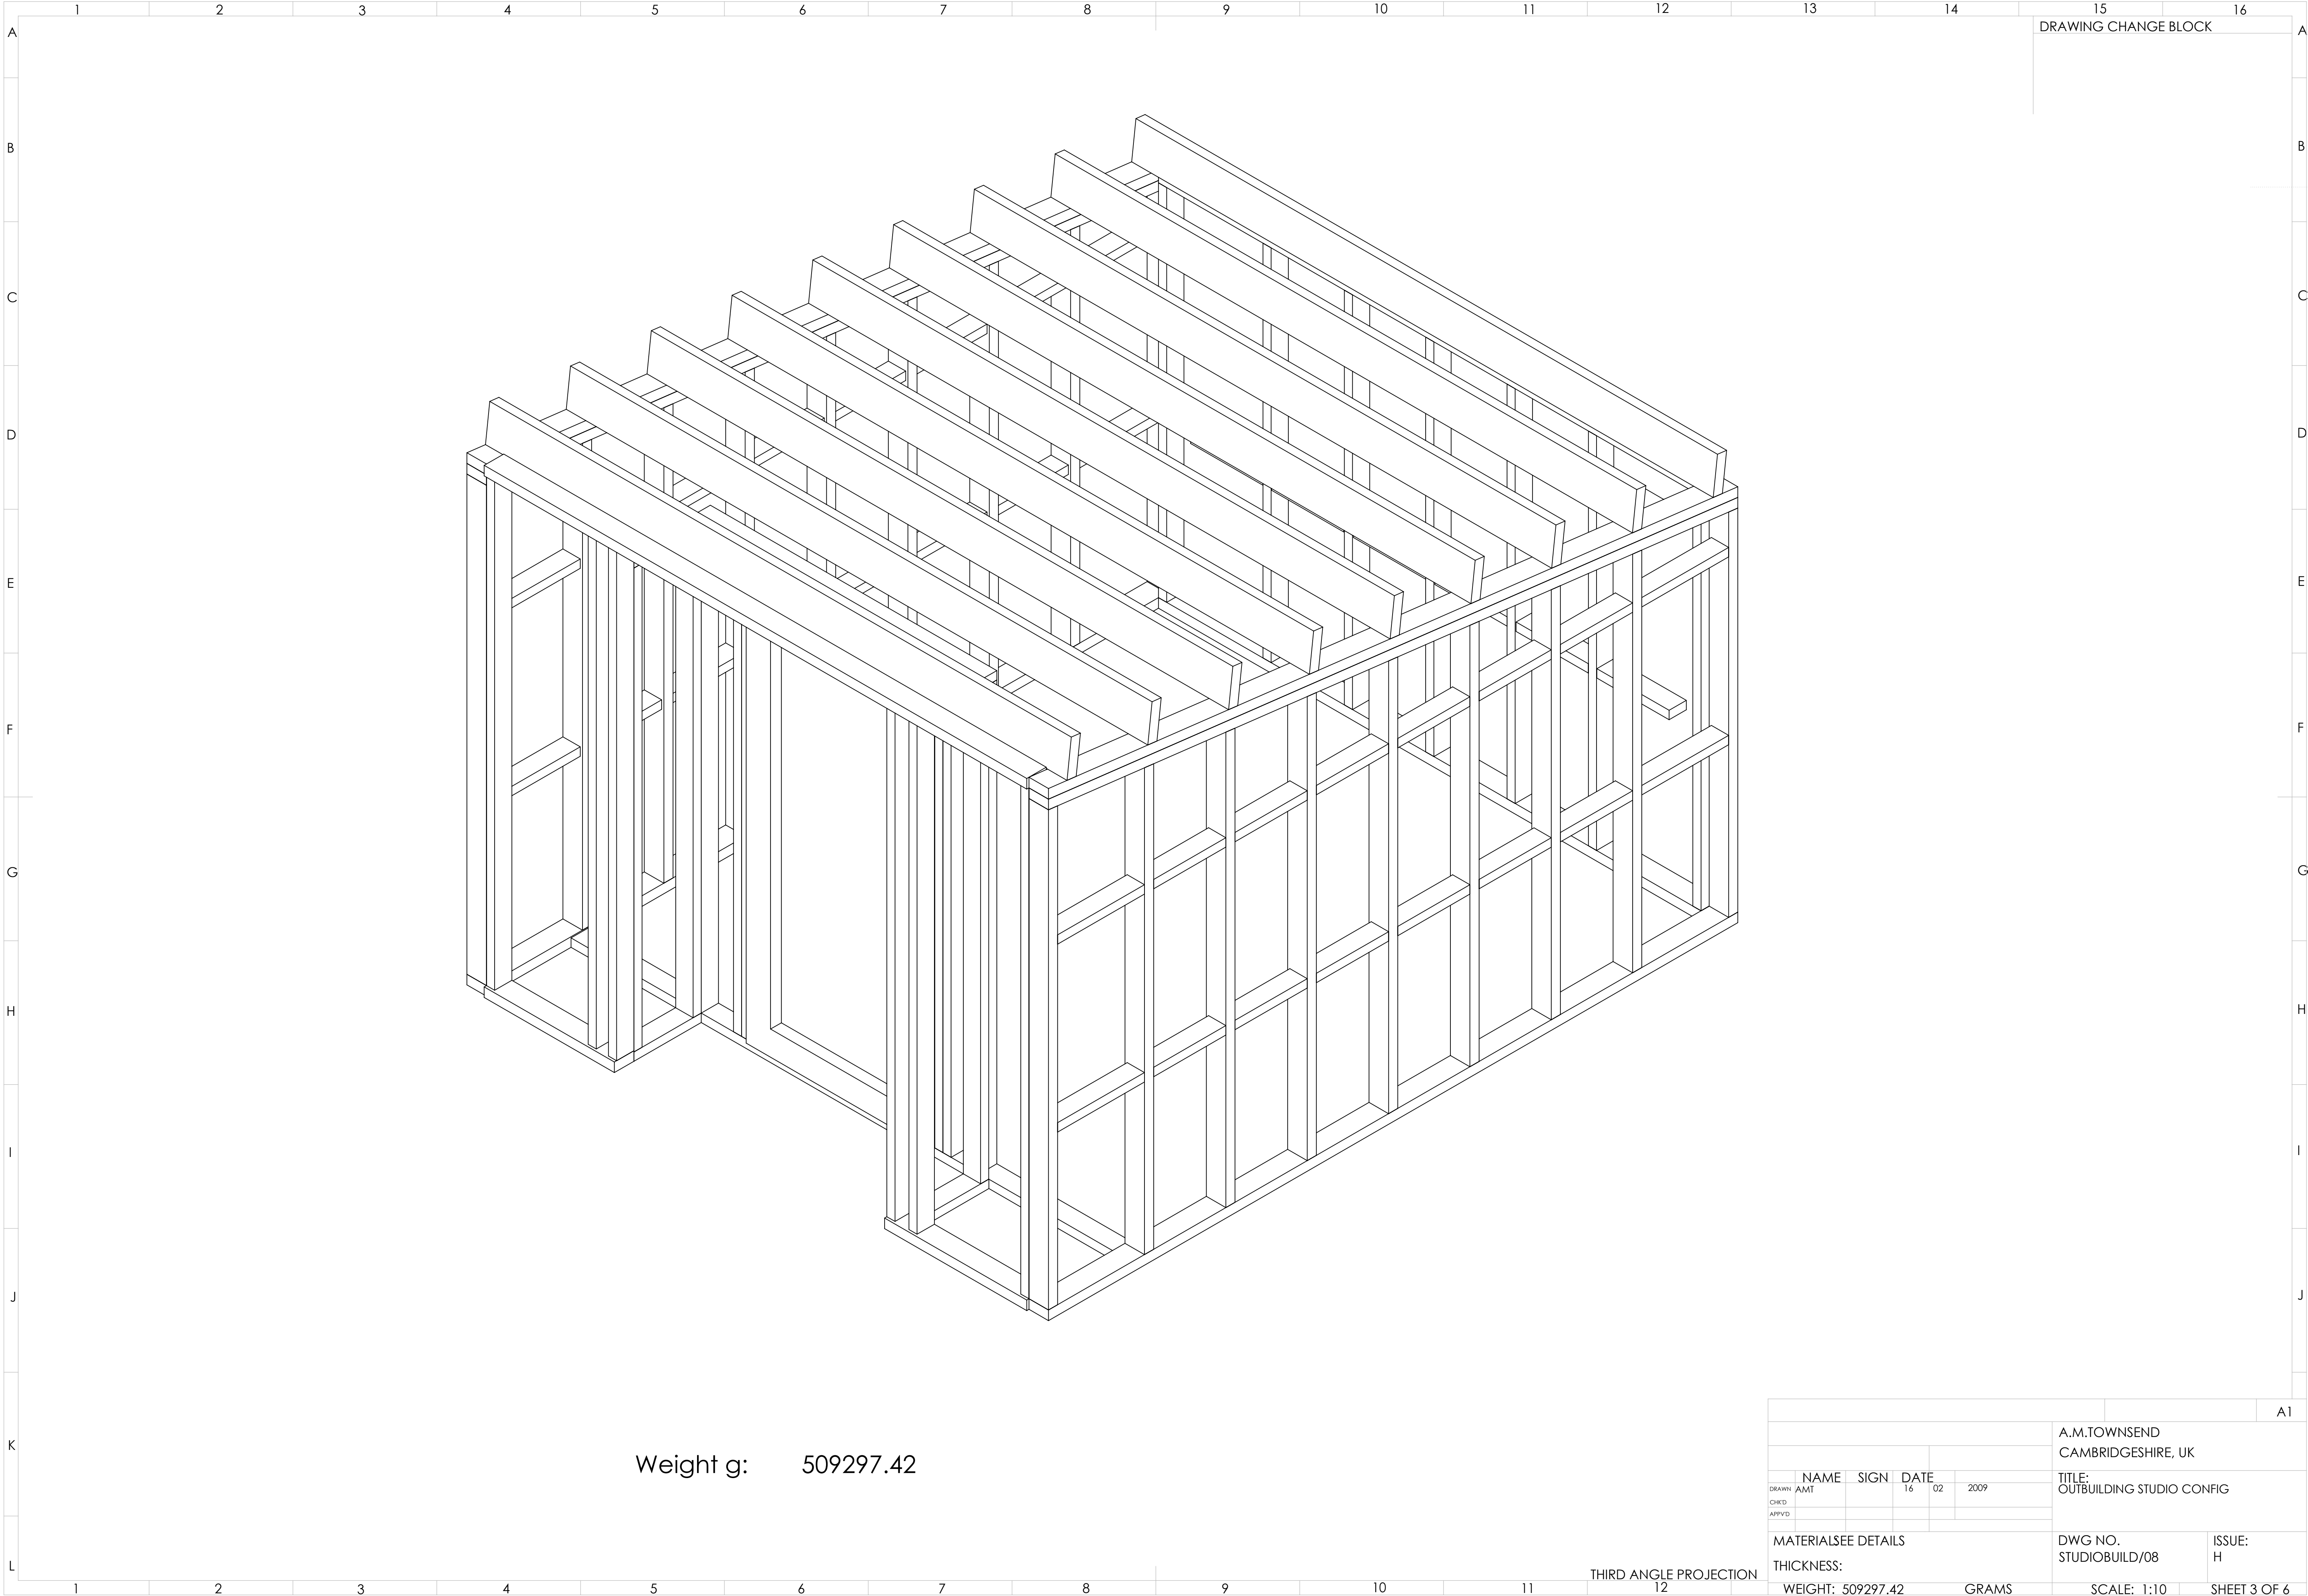

DRAWING CHANGE BLOCK

										A1	
										A.M.TOWNSEND CAMBRIDGESHIRE, UK	
										TITLE: OUTBUILDING STUDIO CONFIG	
										DWG NO. STUDIOBUILD/08	
										ISSUE: H	
										SHEET 3 OF 6	
</											



DRAWING CHANGE BLOCK

SIDE WALLS STUDWORK

QUANTITY X 2

THIRD ANGLE PROJECTION

				A1	
				A.M.TOWNSEND CAMBRIDGESHIRE, UK	
				TITLE: OUTBUILDING STUDIO CONFIG	
				DWG NO. STUDIOBUILD/08	
				ISSUE: H	
WEIGHT: 68244.49				GRAMS	SCALE: 1:5
				SHEET 4 OF 6	

